


STAGE 2 - PERFORM MILLING ON EXISTING LANES
AND OVERLAY ACROSS ALL LANES USING TEMPORARY LANE CLOSURES

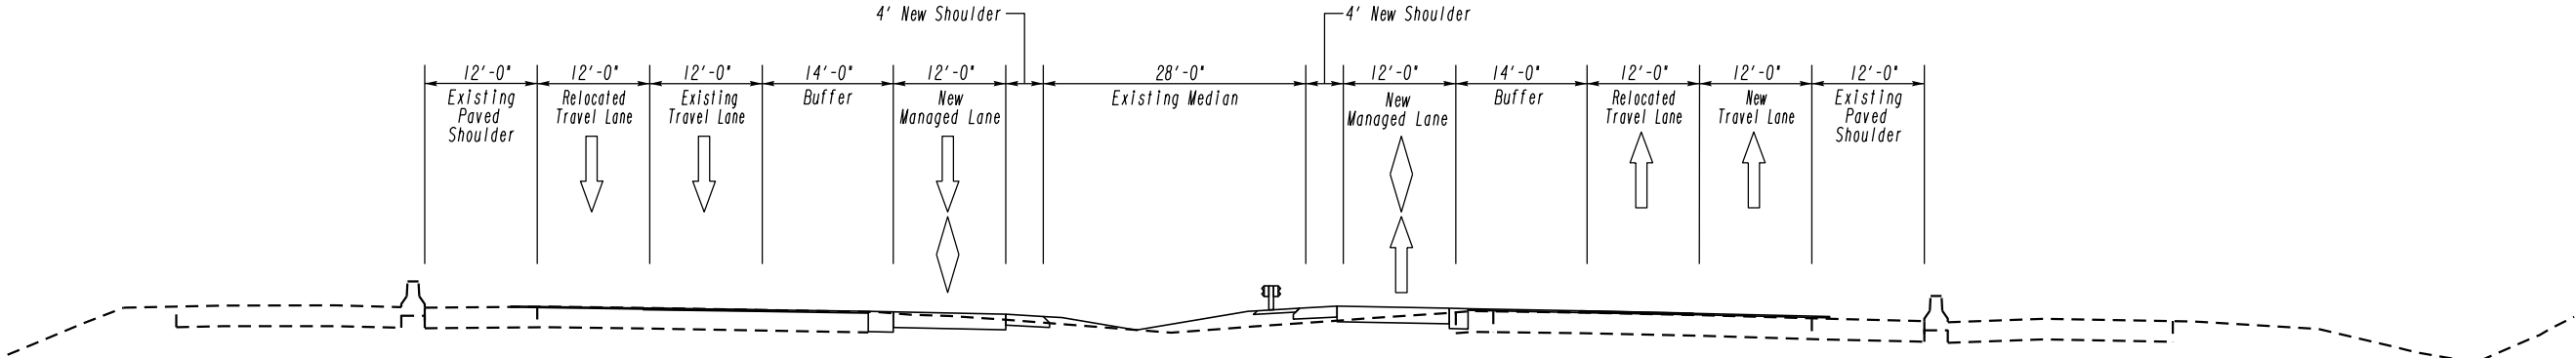

STAGE 3 - COMPLETE FINAL TOPPING ACROSS ALL LANES,
COMPLETE FINAL SIGNING AND MARKING, AND OPEN TO TRAFFIC.

LEGEND	
EXISTING PAVEMENT	
CONSTRUCTION DURING STAGE	
CONSTRUCTION FROM PRIOR STAGE	

I-85 @ STA. 205+00.00
TO 237+00.00



NO SCALE

RELEASE
FOR CONSTRUCTION
07/27/2016

REVISION DATES			STATE OF GEORGIA DEPARTMENT OF TRANSPORTATION	
			OFFICE: INNOVATIVE DELIVERY	
			CONSTRUCTION STAGING PLAN	
			PROJECT: I-85 NORTH EXPRESS LANE EXTENSION	
			COUNTY: GWINNETT	
			DRAWING No. 19-023	